


Platdak / KAPPENST.


Alle constructies onderling voldoende verankeren
Balklaag hoh 600mm 71 x 191
Boven overige muuropeningen stalen, VEBO of L100x100x8
Dragend metselwerk dik 100mm, tenzij anders vermeld
Dilatatie in metselwerk vlg. opgave steenfabrikant

76 = 70k goedgekeurde 96x196
mp = muurplaat 196x71
Rb = Randbalk 71x196
tg = gemetselde toeg

- (1) HEA 220, opleg 150mm
- (2) HEA 200, opleg 150mm
- (3) HEA 160

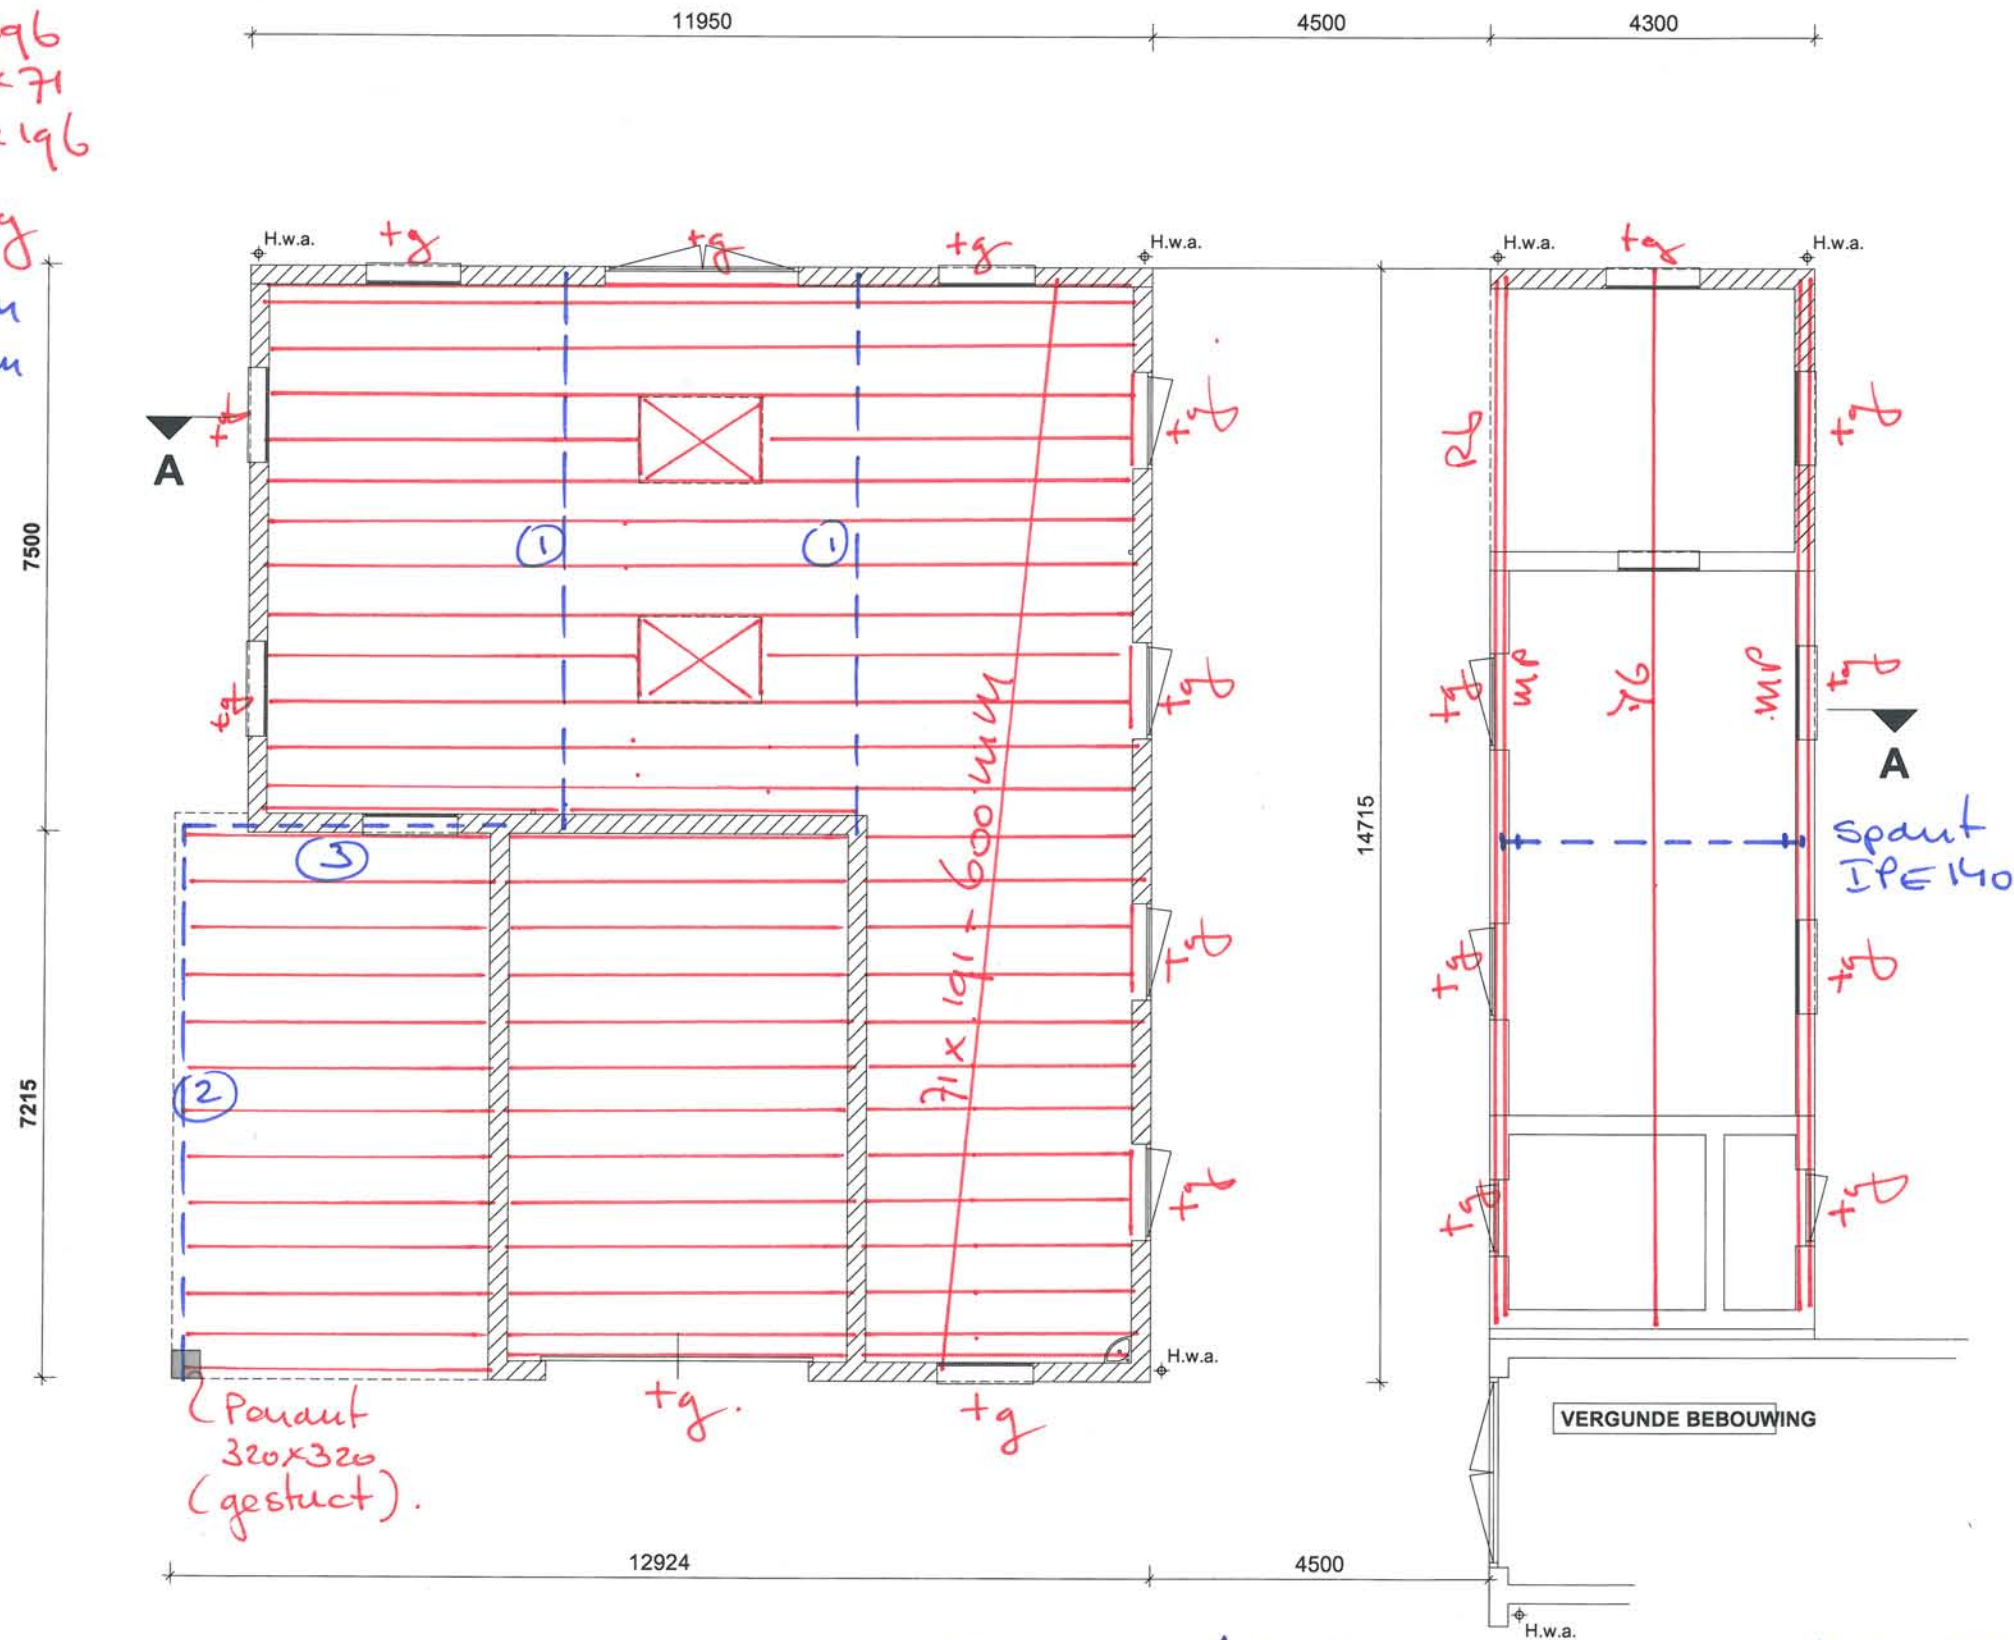


BURG. A/N DEUTERSESTR. 43 CROWVOIRT
ok. 9-5-2017 708451-001

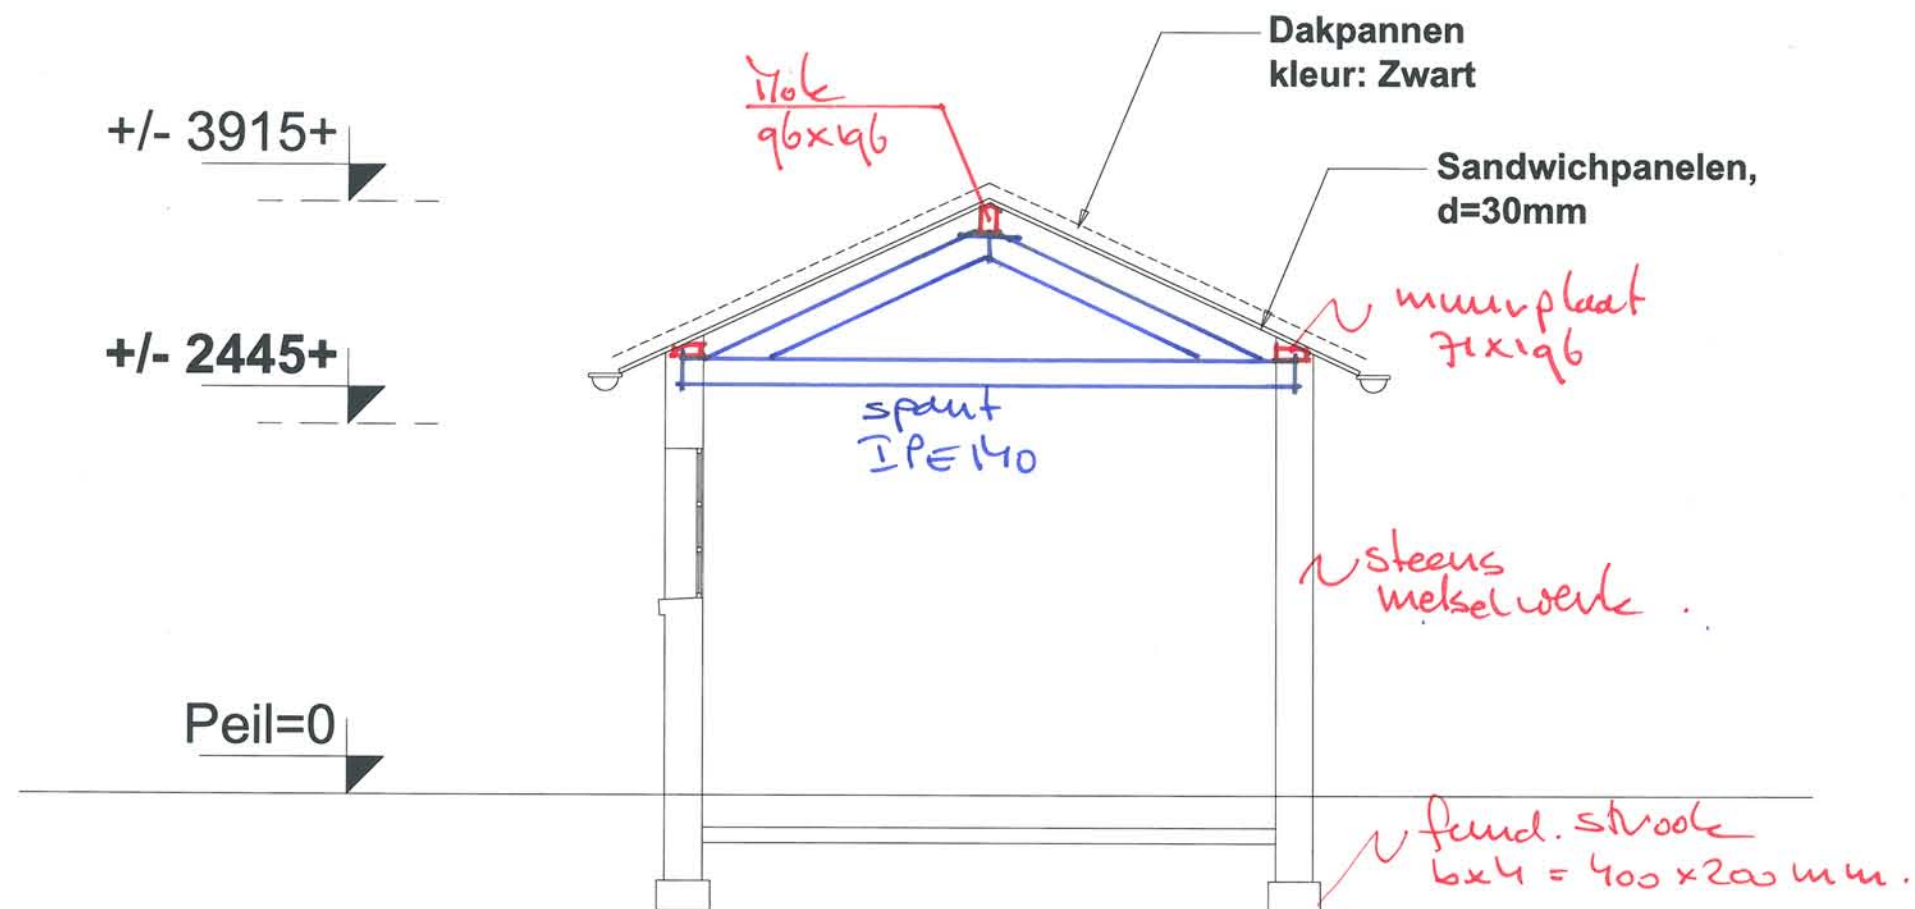

DOORSNEDE A-A

WASHOK

3166B. *A DEUTERSE STR. 43 CROMVOIRT
dd. 9-5-2017 17-8451-002

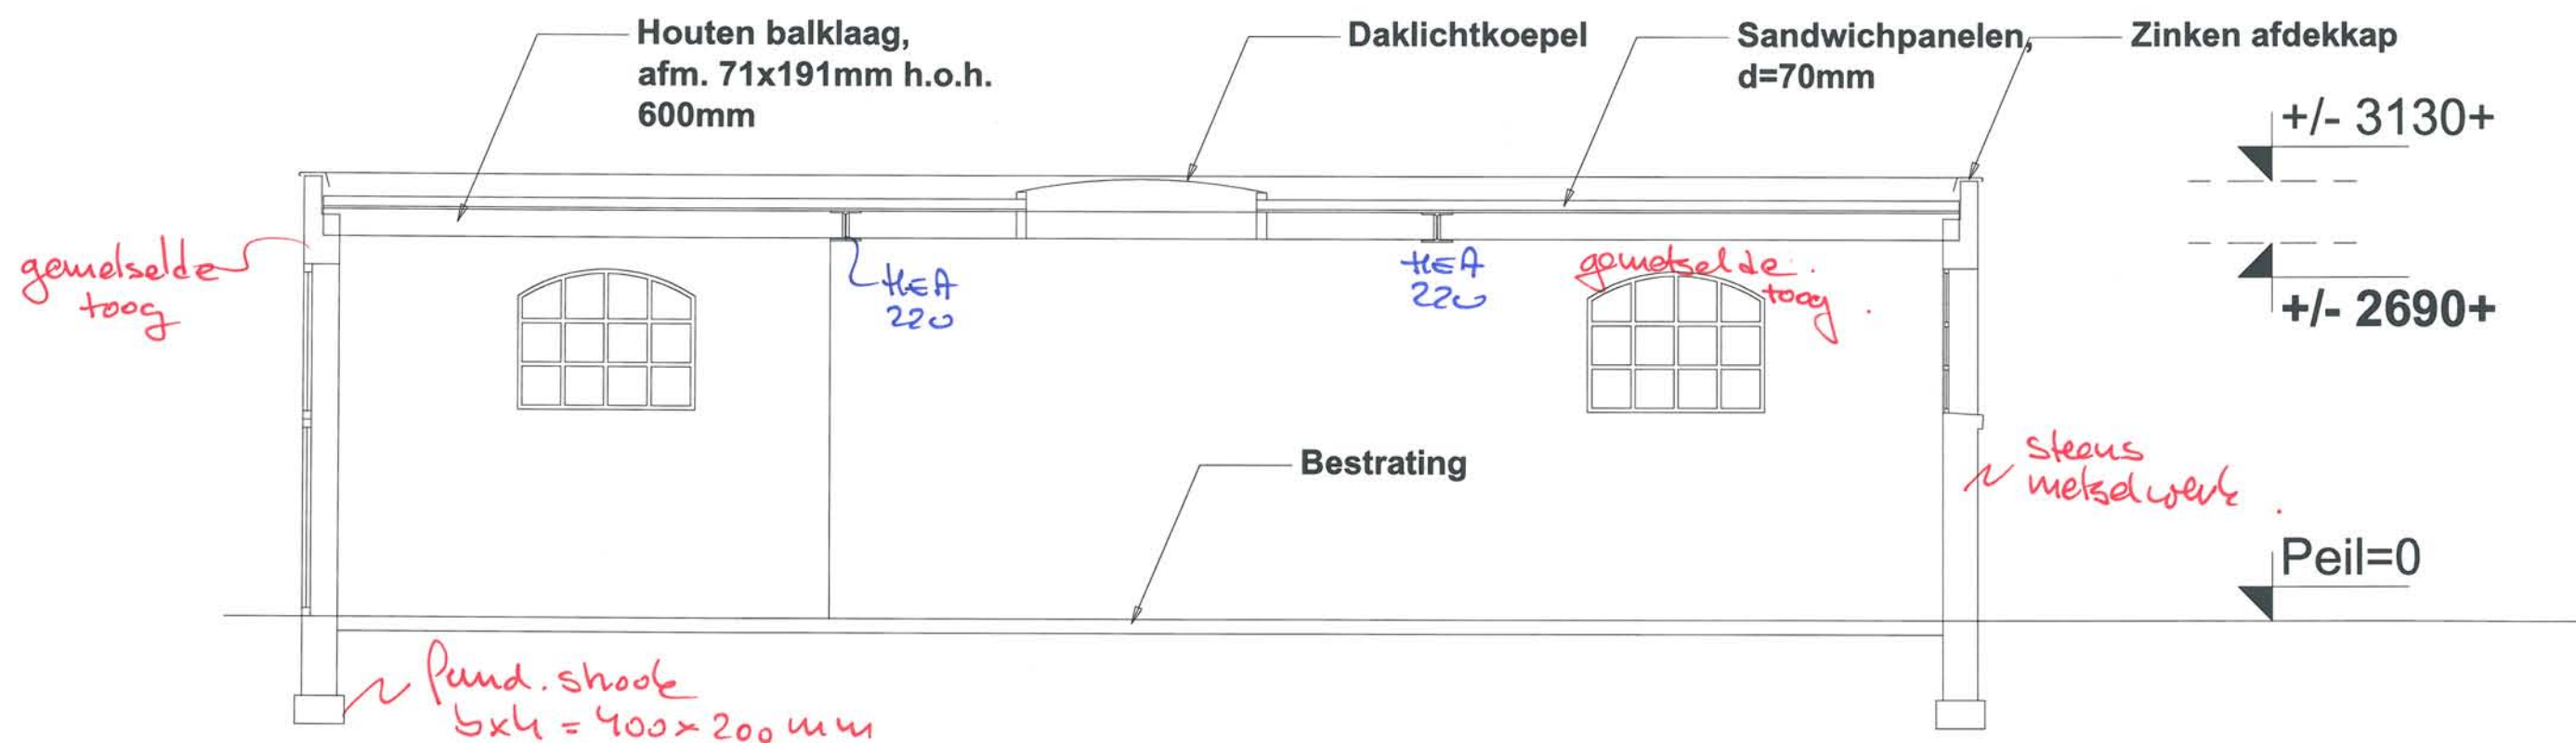

DOORSNEDE A-A

STALLEN

BILGEB. A/A DEUTERSESTR. 43 CROMVOIRT
dd. 9-5-2017 17^u 8451-003